


**SECTION DETAIL - 005 CENTRAL DRAINAGE PIPEWORK TO SUMP CHAMBER**

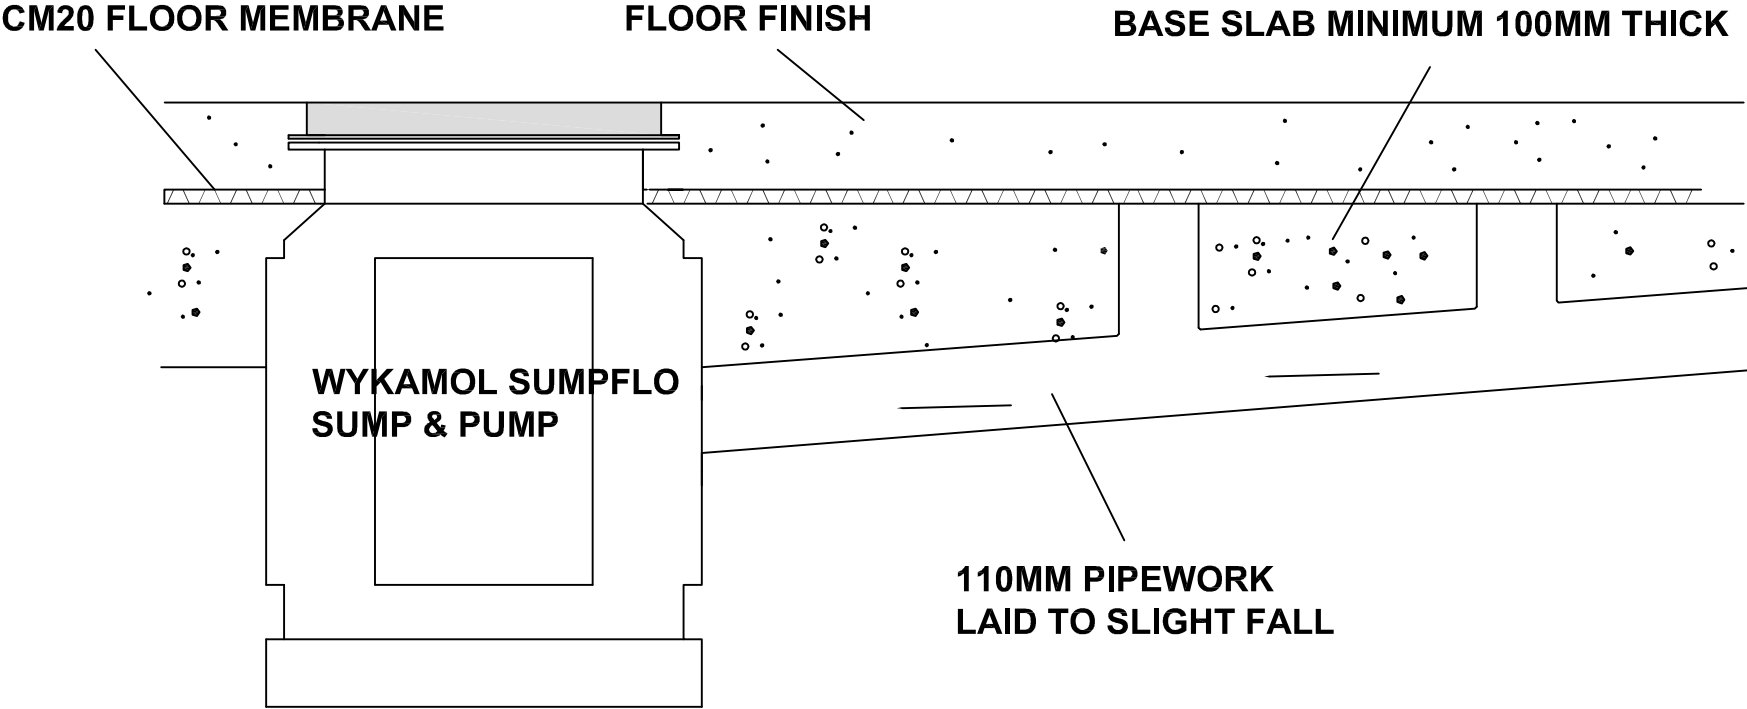

**Wykamol CENTRAL DRAIN**  
DRAWING DETAIL - WYK005

SKETCH PLAN - NOT TO SCALE

**WYKAMOL GROUP**  
www.wykamol.com  
0845 400 6666

