


SECTION DETAIL - 8mm WALL TO 20mm FLOOR MEMBRANE CORNER DETAIL SEAL

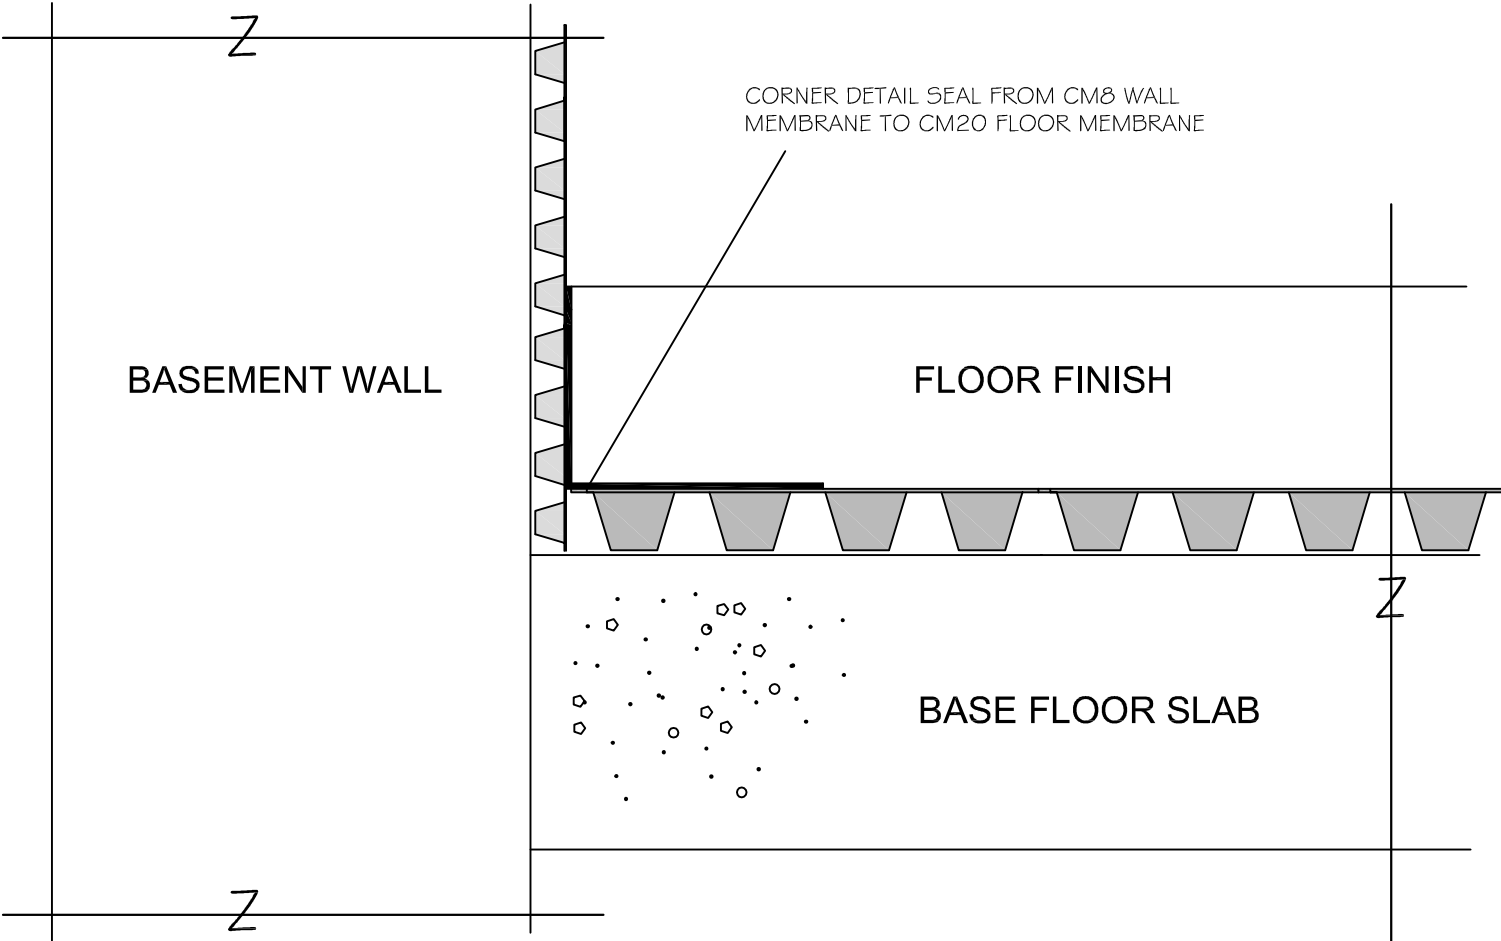

NOTE - THIS SPECIFICATION IS BASED UPON USING THE CENTRAL DRAINAGE SYSTEM BELOW THE FLOOR MEMBRANE. REFER TO ADDITIONAL DRAWINGS FOR FURTHER GUIDANCE.